


Notes :

1. INLET/OUTLET are Ø110 mm. Suitable reducers should be used to step down from bigger pipework. Supplied by others.
2. Units invert is adjustable by trimming external riser to required height. Selection of correct invert is key and must be suitable for drainage and ground levels on site.
3. Ext neck kit available for deeper inverts up to a maximum invert of 1500mm.
4. It is important to read and understand installation operation and maintenance guidelines before attempting to install this unit.
5. Vent pipe connections are supplied but vent runs and stacks are supplied by others.
6. The unit will normally need de sludged annually. However this is dependant on use.
7. Tank Weight (Empty) - 485 Kgs

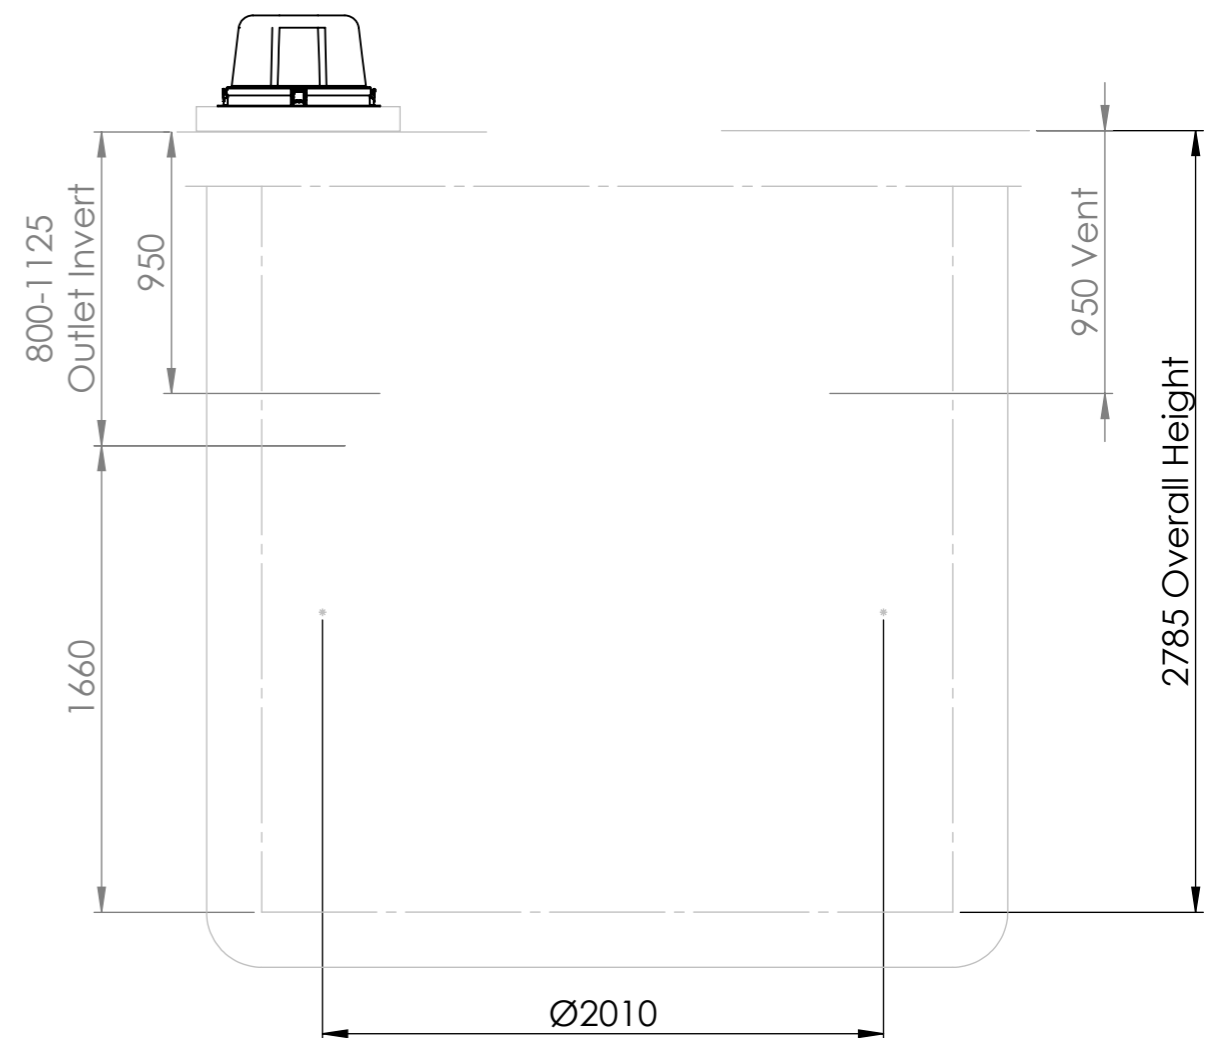

Please check with Kingspan Environmental that this drawing is the latest issue				
Issue	Date	Drawn by	Approved by	Description
02	26/02/19	JMcM		CC1471 - Increase Lifting Point to 50mm
01	17/03/15	JMcM		Initial Release

Material : Various	Tolerance :
Finish :	Thickness : n/a
Weight : 192.31 Kg Kgs	Surface Area :

Drawing : DS1264P Page 1 of 1
 BioFicient+ 2 Treatment Plant Sales Drawing

All dimensions in mm

Scale: Not to scale

Kingspan Environmental reserve the right to alter the details of this drawing without prior notice. This drawing is copyright and may not be reproduced or used without the written permission of Kingspan Environmental.

